


# METROPOLITAN GROVE SITE PLAN

60' 0 60' 120'  
SCALE: 1"=60'

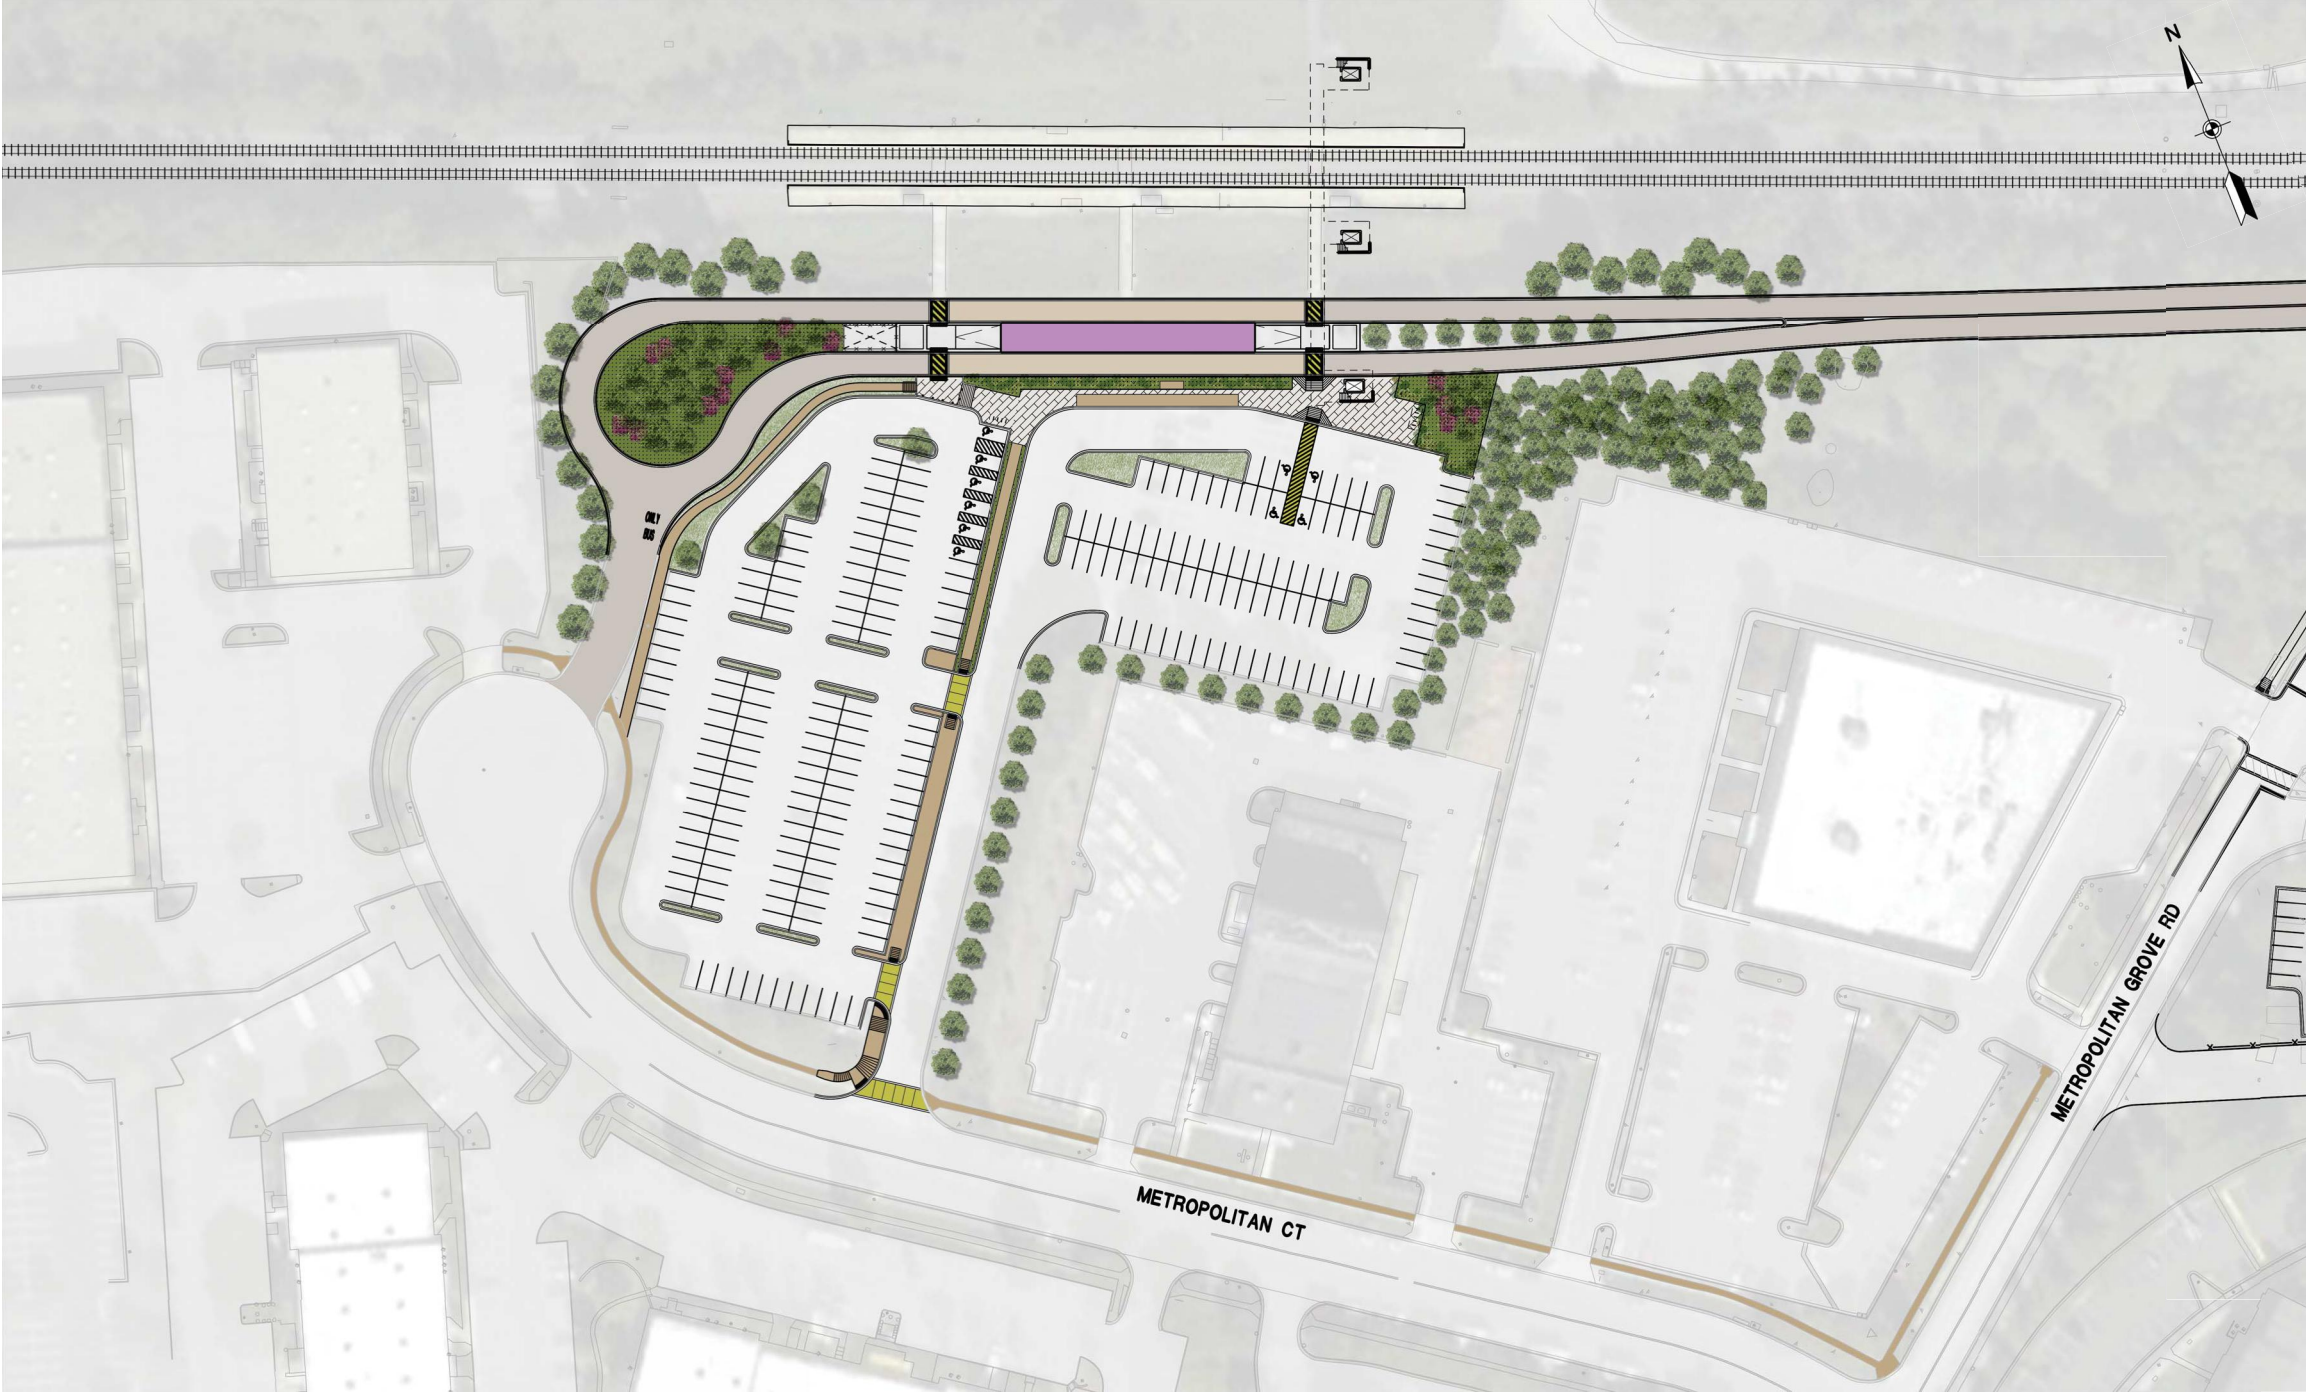

NOTE: Station/Platform amenities omitted for discussion at AAC Meeting #5.