



\\balsrv03\2010\2010\10025_Purpln\Sup\CCT_Task_6\CADD\study\Great Seneca Hwy Alignment\Great Seneca Hwy Alignment -Option 1-NEW.dgn
 Tuesday, March 19, 2013 AT 03:25 PM

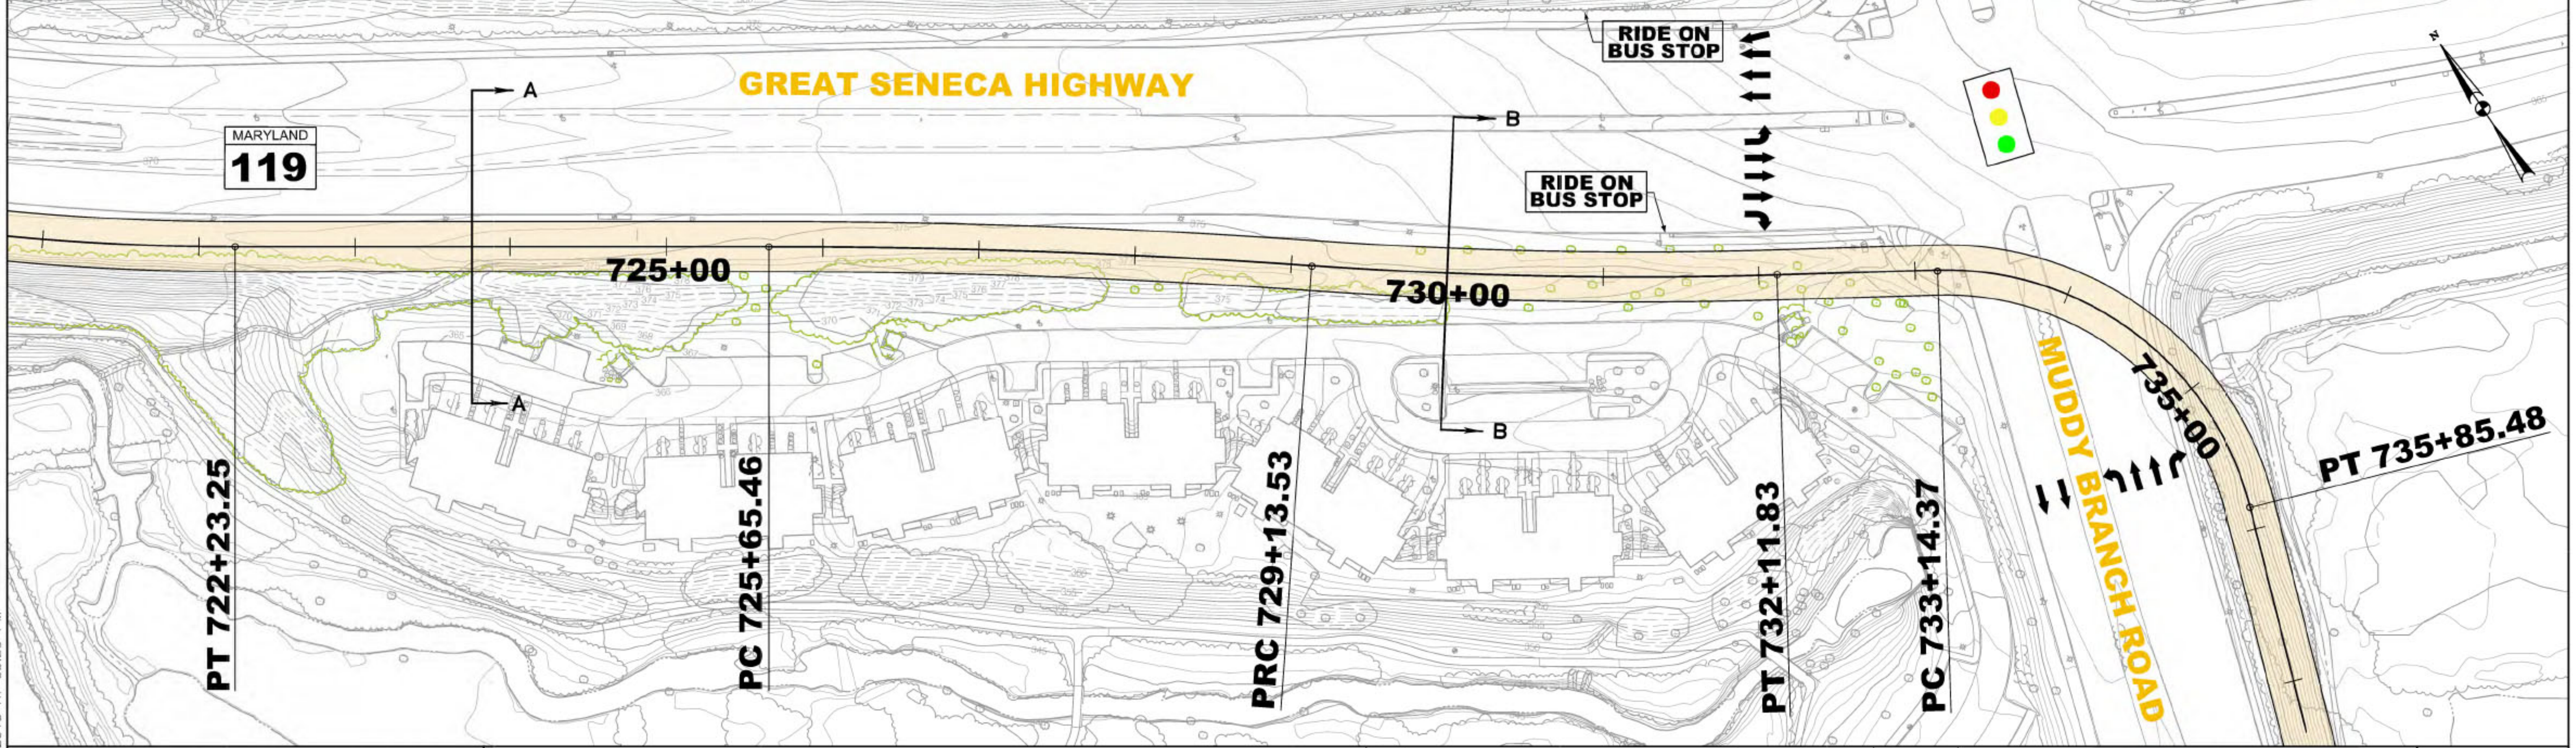

MARYLAND DEPARTMENT OF TRANSPORTATION

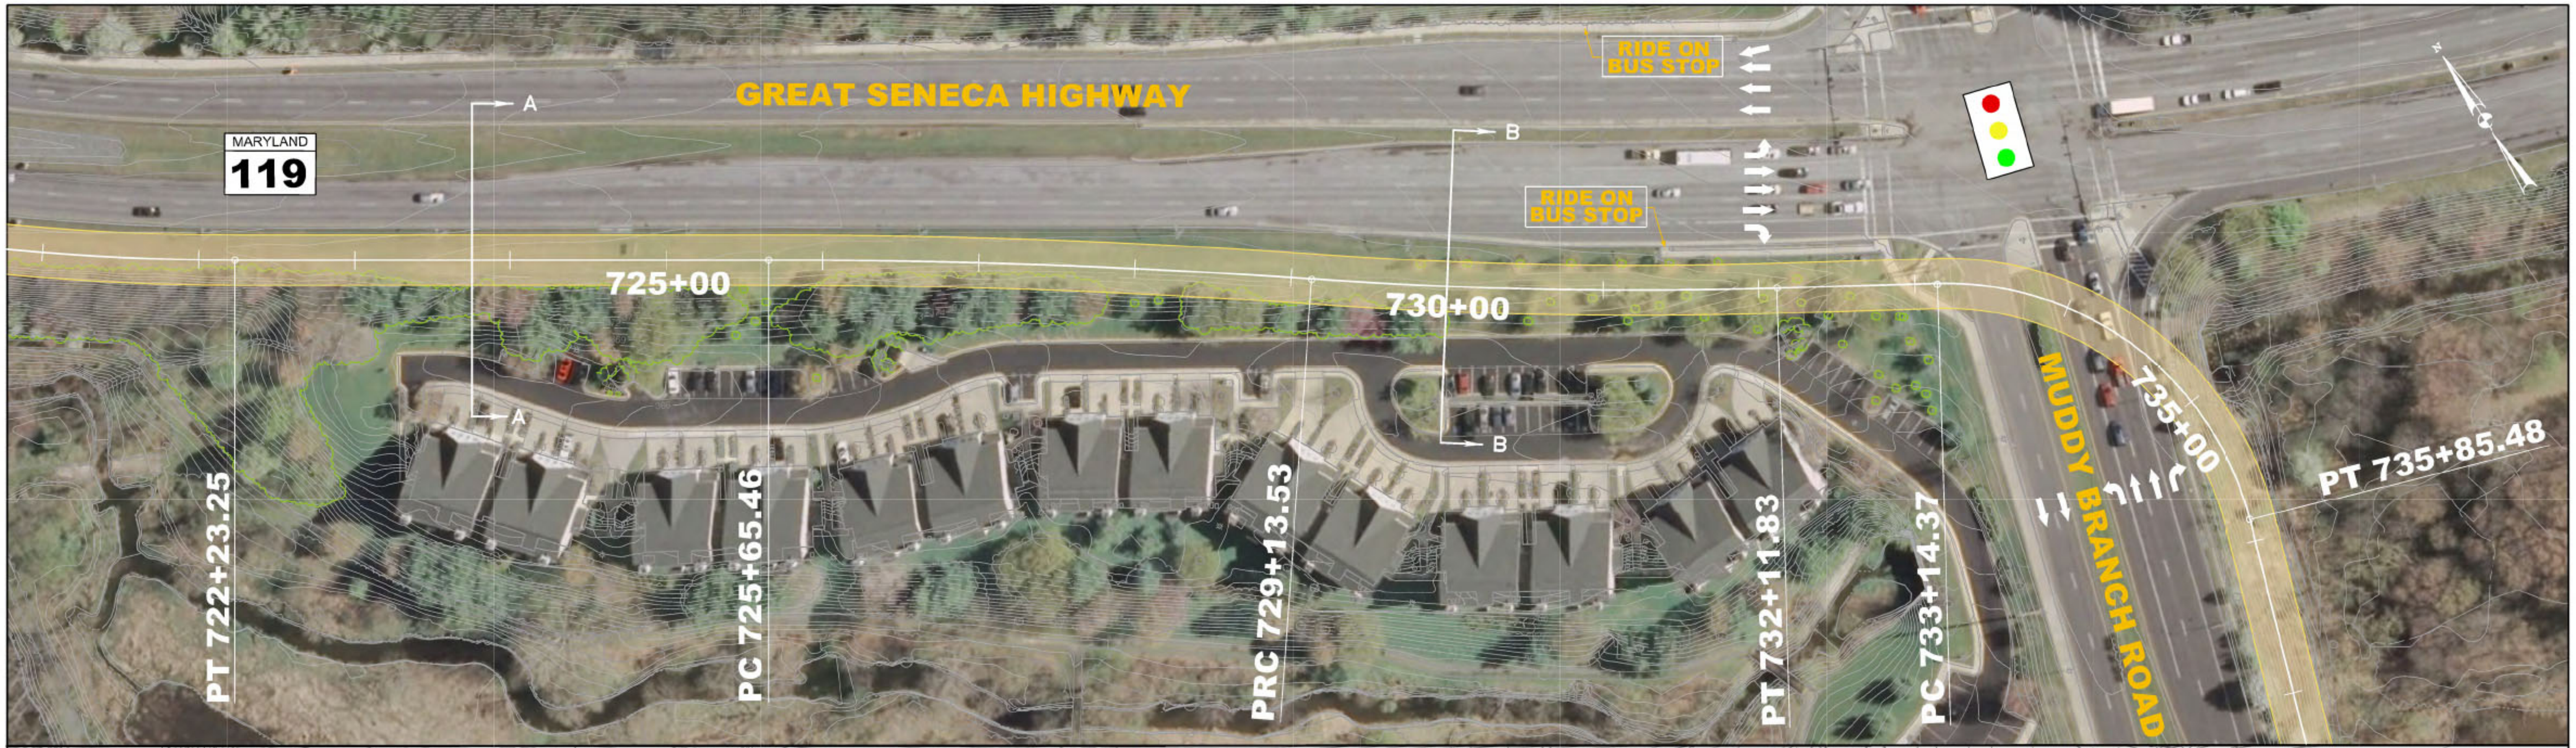

NO.	DESCRIPTION	REVISIONS	BY	DATE

**THE VISTAS AT
 WASHINGTONIAN WOODS
 OPTION 1 ALIGNMENT**

DATE: MARCH 2013 SCALE: 1" = 50'

CONTRACT NO.
DRAWING NO.
SHEET NO.
OF